


Dado Glass Door Dimension Guide

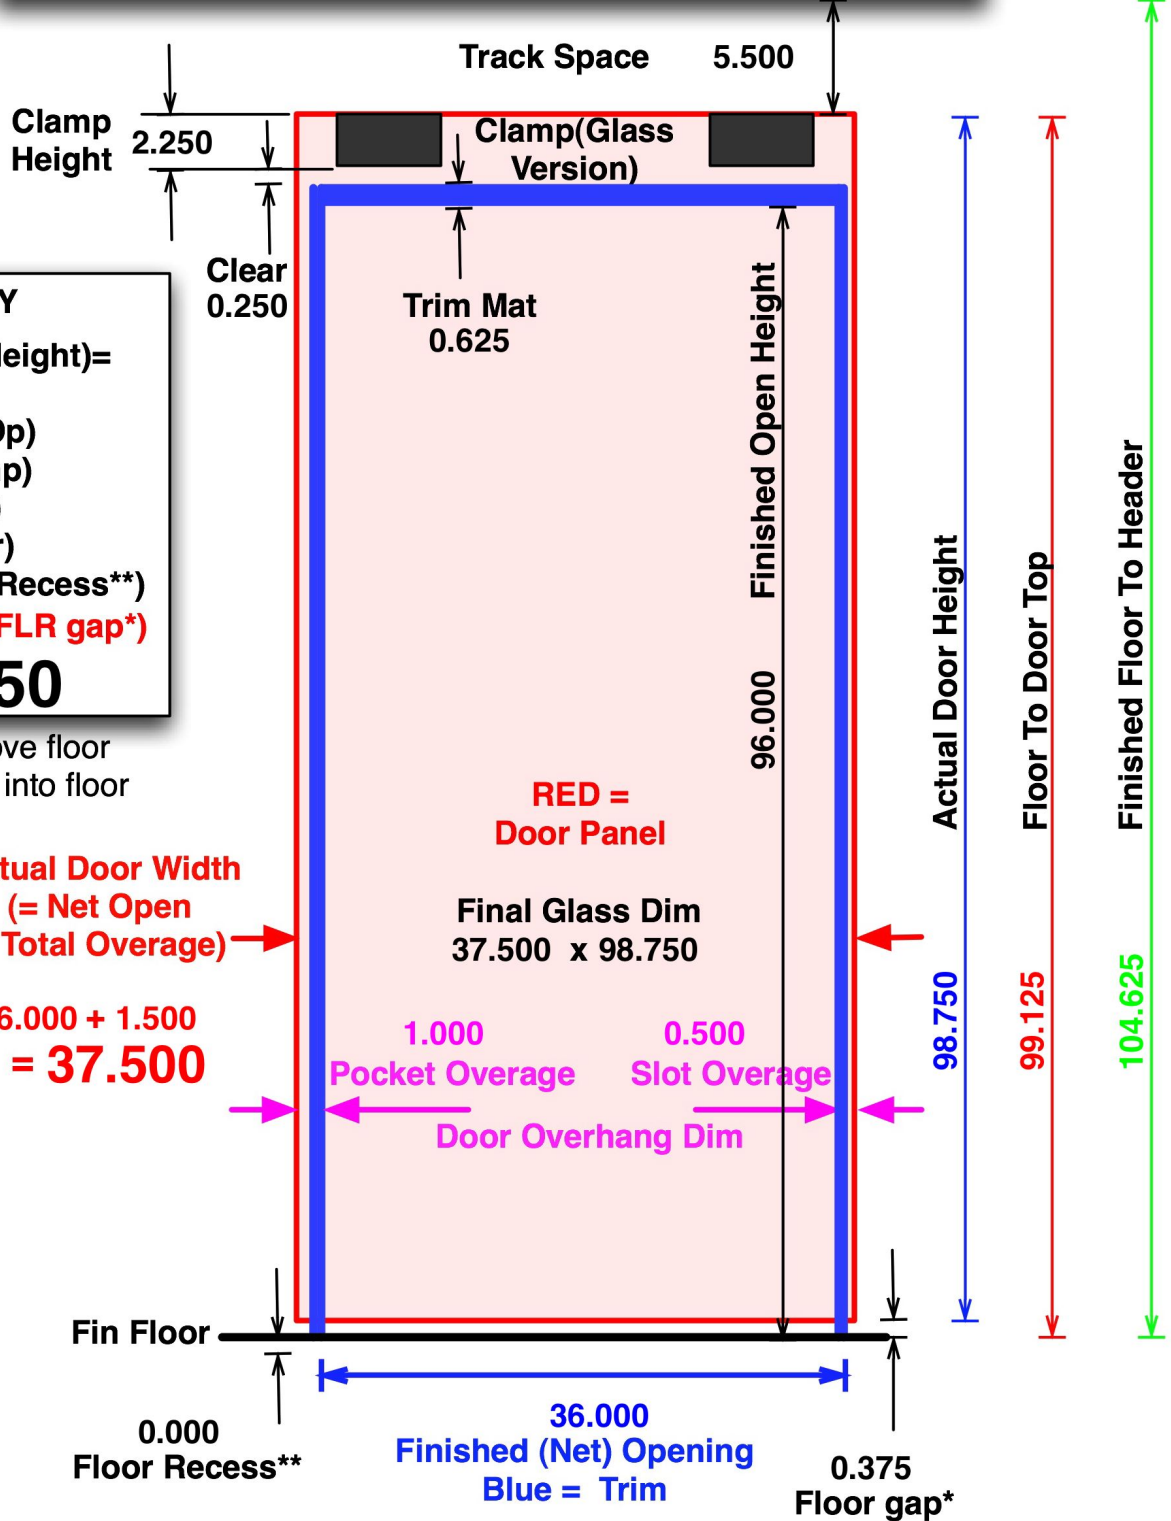

SUMMARY

Actual Door (Height)=

- +96.000 (Fin Op)
- +2.250 (Clamp)
- +0.625 (Trim)
- +0.250 (Clear)
- +0.000 (FLR Recess**)
- 0.375 (FLR gap*)

= 98.750

*Door floats above floor
 ** Door recesses into floor

Actual Door Width
 (= Net Open
 + Total Overage)

36.000 + 1.500
= 37.500

RED =
Door Panel

Final Glass Dim
37.500 x 98.750

1.000 **0.500**
 Pocket Overage Slot Overage
Door Overhang Dim

Fin Floor

0.000
Floor Recess**

36.000
Finished (Net) Opening
Blue = Trim

0.375
Floor gap*

Actual Door Height

98.750

Floor To Door Top

99.125

Finished Floor To Header

104.625